

120 / 50

DW

50

25

60

101

51

30

12

4.90

KELLER

10

10

10.60

HAUSHALT

1115

30

2.00

1.60

10

87

10

125

15

3

12

AUSSP 200/W
IN RD. EG.

5.20


12

3

15

3/1 R/CH/U/D

390

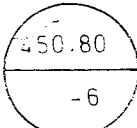

30

320

12

1.88

30

1.88

10

2.83

10

1.09

10

90

6

8

90

10

1.09

DILATATIONSFUGE
1 CM STARK
SAGEX EINLEGEN

EGH
451.75

80



30


200

DW

175

10

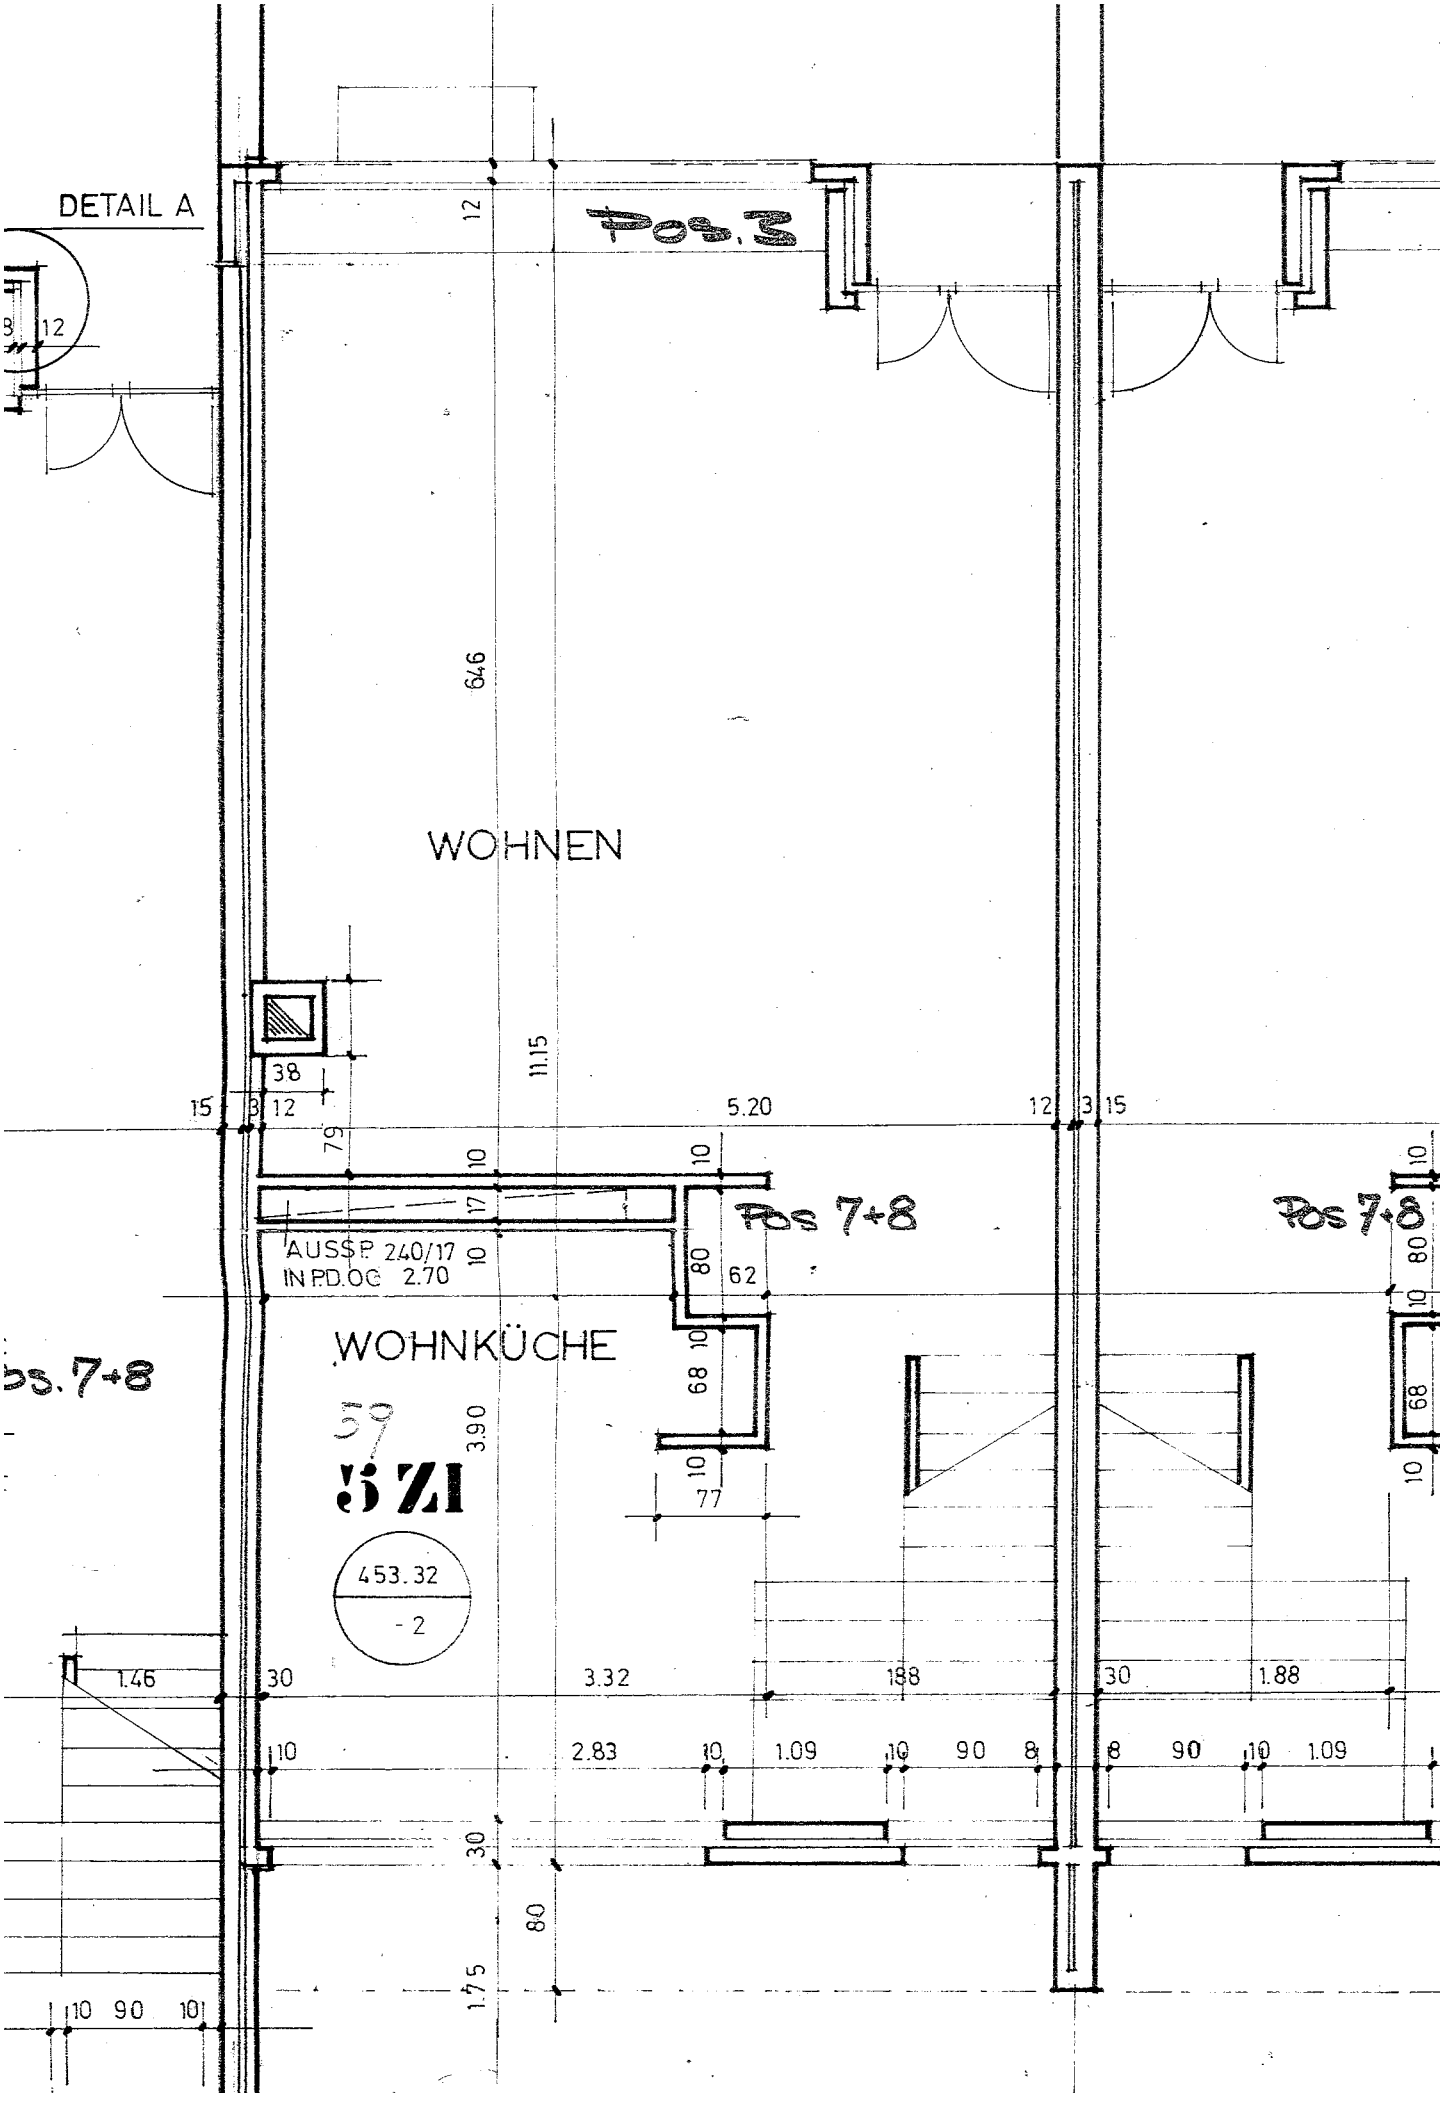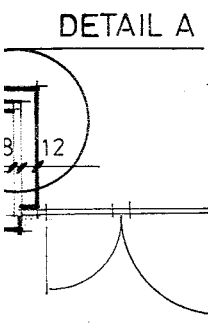


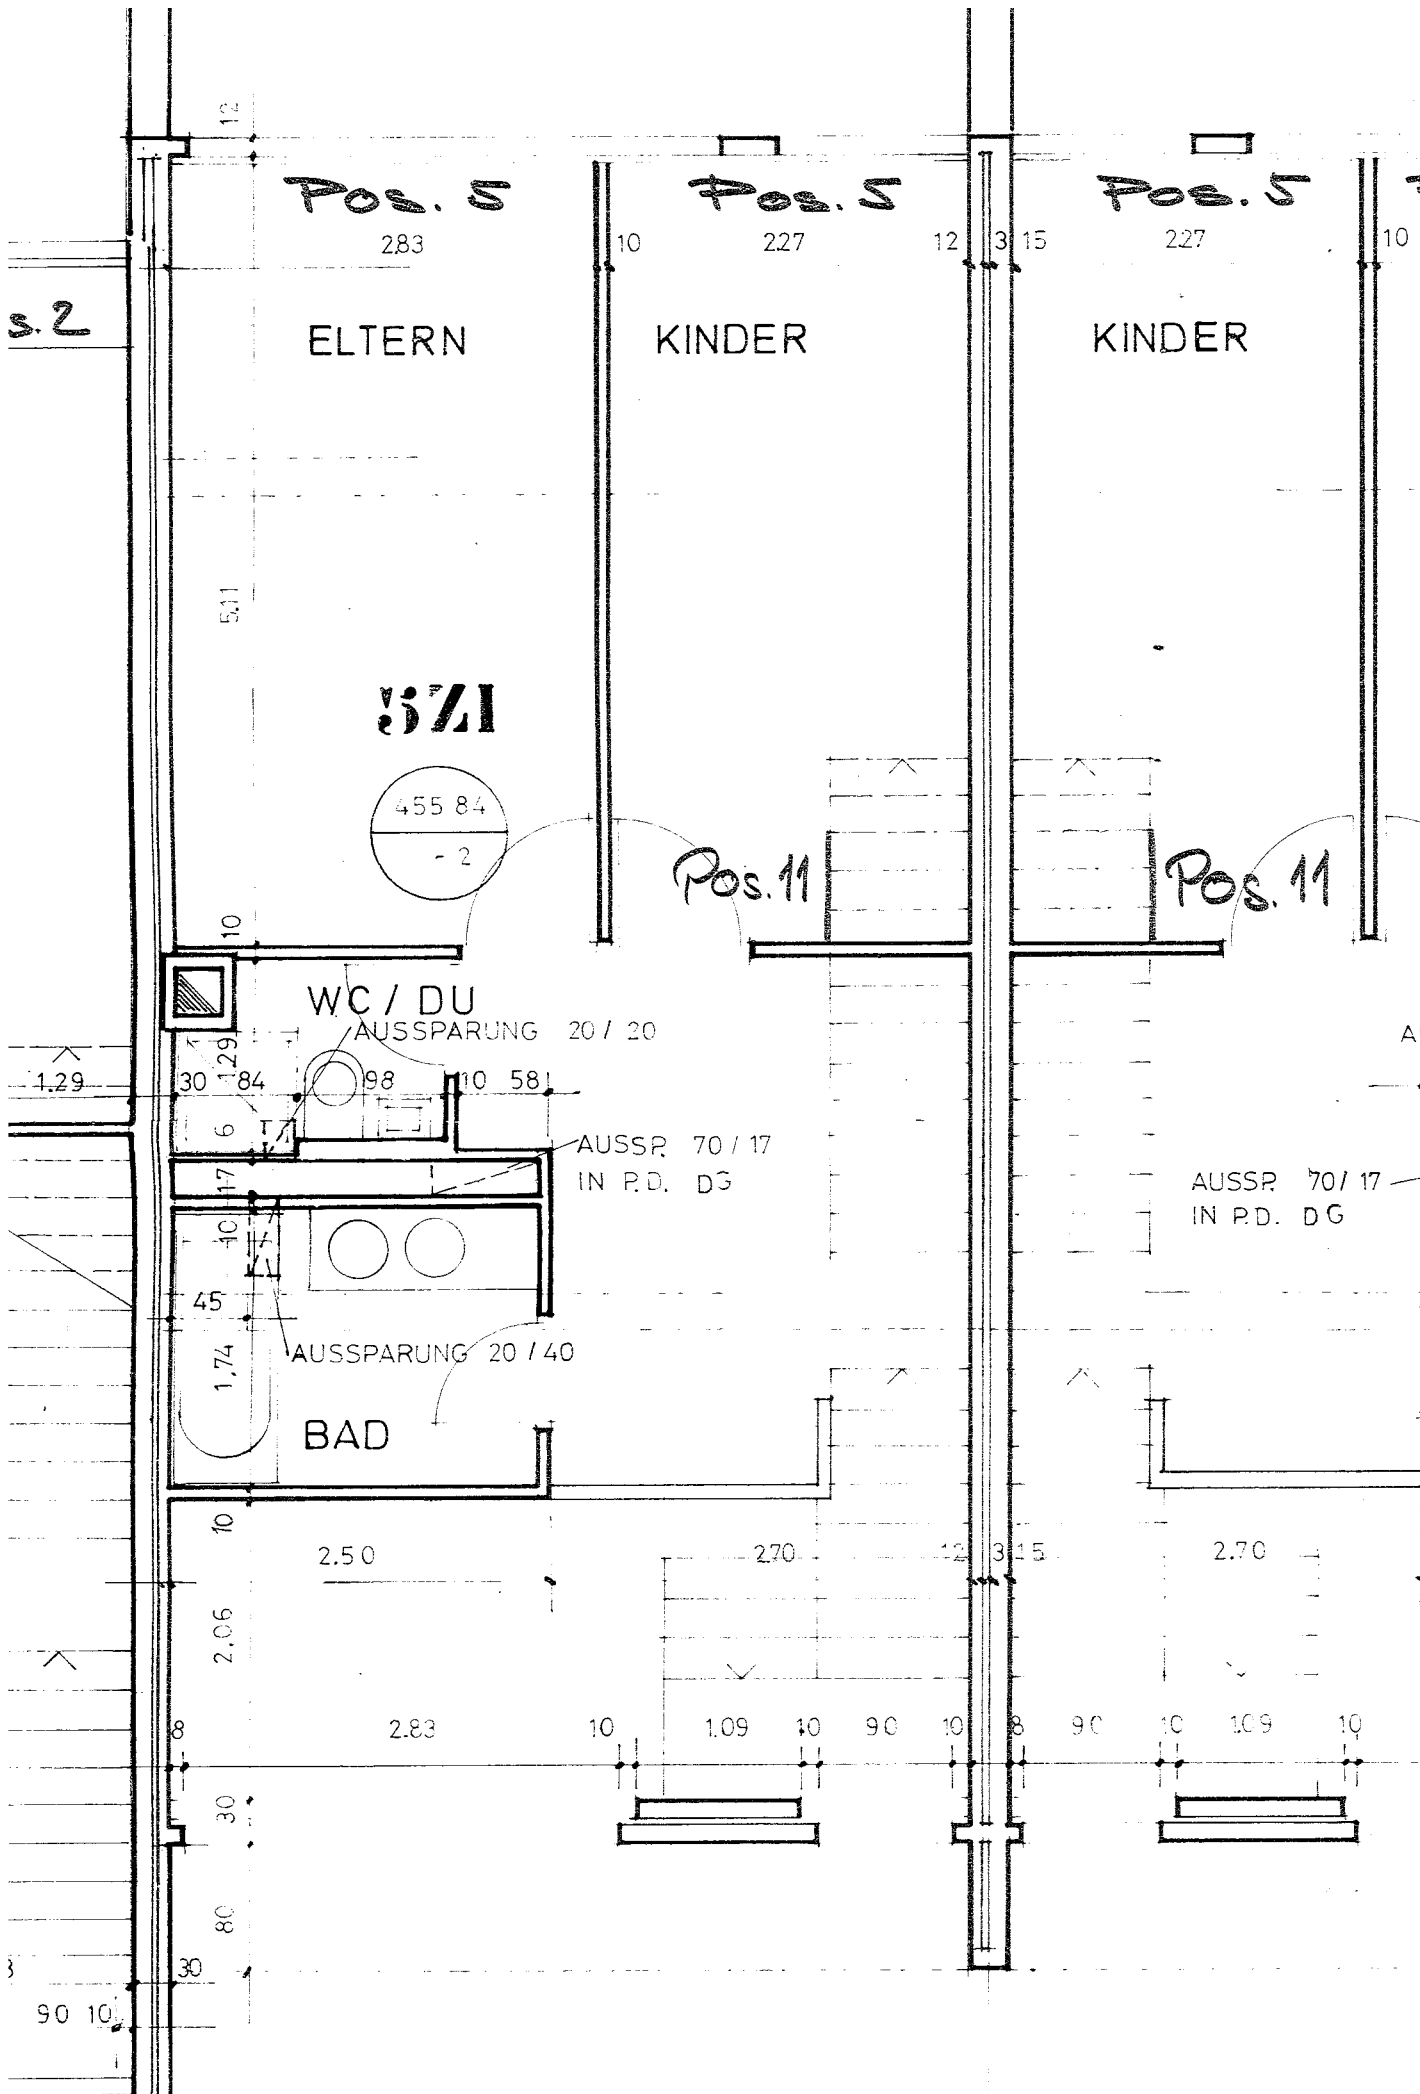

DW

Pos. 6

3/1

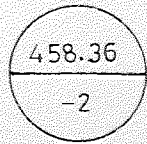

DACHZIM

11.15

85 15 3 12

1.60

10

2.52

10

88

12

3 15

88

10

2.52

DW.